


SURVEY MONUMENT RECORD, DUCHESNE COUNTY, UTAH

SKETCH SHOWING RELATIVE LOCATION OF MONUMENT, ACCESSORIES AND REFERENCE POINTS STATING WHETHER FOUND OR SET.
Also, indicate scale and basis of bearings.

Point ties from the Northeast 1/4 Corner of Section 5 to neighboring Section Corners:

- 1. The North 1/4 Corner of Section 5, being a set marked stone, bears S89°30'12"W 2641.52'.
- 2. The East 1/4 Corner of Section 5, being a Duchesne County aluminum cap, bears S00°32'46"E 2653.34' (Basis of Bearings).

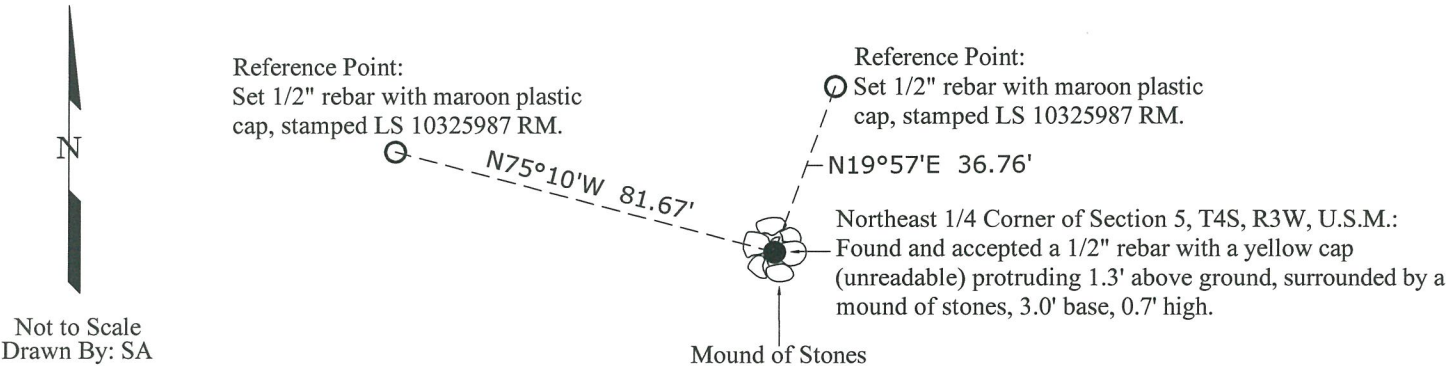

Not to Scale
Drawn By: SA



Corner Monument Markings - Photo View or Stamping on Cap



PHOTO OF CORNER

BLM POINT ID (GCDB): UT300040S0040W0_300100

UNITS = US SURVEY FOOT

COORDINATES DETERMINED FROM:
UTAH REFERENCE NETWORK CONTROL SYSTEM
NAD_83 2011 EPOCH 2010

GEOID 12A, NAVD 88 ELEVATION = 5495.6'

STATE PLANE COORDINATES

"UTAH COORDINATE SYSTEM 1983 CENTRAL ZONE"

NORTHING = 7,233,511.424'

EASTING = 1,993,194.617'

GEOGRAPHIC COORDINATES - NAD 83

LATITUDE = 40°10'15.69725"N

LONGITUDE = 110°14'15.03190"W

ELLIPSOID HEIGHT = 5438.152'


CERTIFICATION

This is to certify that I was in responsible charge of the surveying work described in this record and that to the best of my knowledge the information presented herein is true and correct.

Surveyor's Name (Please Print): Mitch S. Batty
Firm Name: Timberline Engineering and Land Surveying, Inc.
Firm Address: 209 North 300 West Vernal, Utah 84078
Utah License Number: 10325987 Survey Date: 11-26-18

LOCATION DIAGRAM

1" = 1 Mile

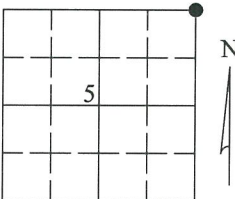

● = Location of Monument

Signature/Date through Seal

SEC 5 T 4S R 3W, U.S. M.

